


- EXTERIOR ELEVATION NOTES:
1. CONTRACTOR TO VERIFY ALL WINDOW AND DOOR STYLES AND SIZES WITH OWNER PRIOR TO CONSTRUCTION.
 2. PROVIDE STEPS AND GUARD RAILS AS PER CODE BASED ON SITE CONDITIONS.
 3. GROUND LINES SHOWN FOR REFERENCE ONLY AND VARY DEPENDING ON SITE CONDITIONS.
 4. ALL FINISH MATERIALS TO BE VERIFIED WITH OWNER PRIOR TO CONSTRUCTION.
 5. REFER TO TYPICAL WALL DETAIL FOR FRAMING METHODS AND OTHER MISC. INFORMATION.
 6. CONTRACTOR TO PROVIDE ADEQUATE ROOF VENTILATION AS REQ'D BY CURRENT CODES.

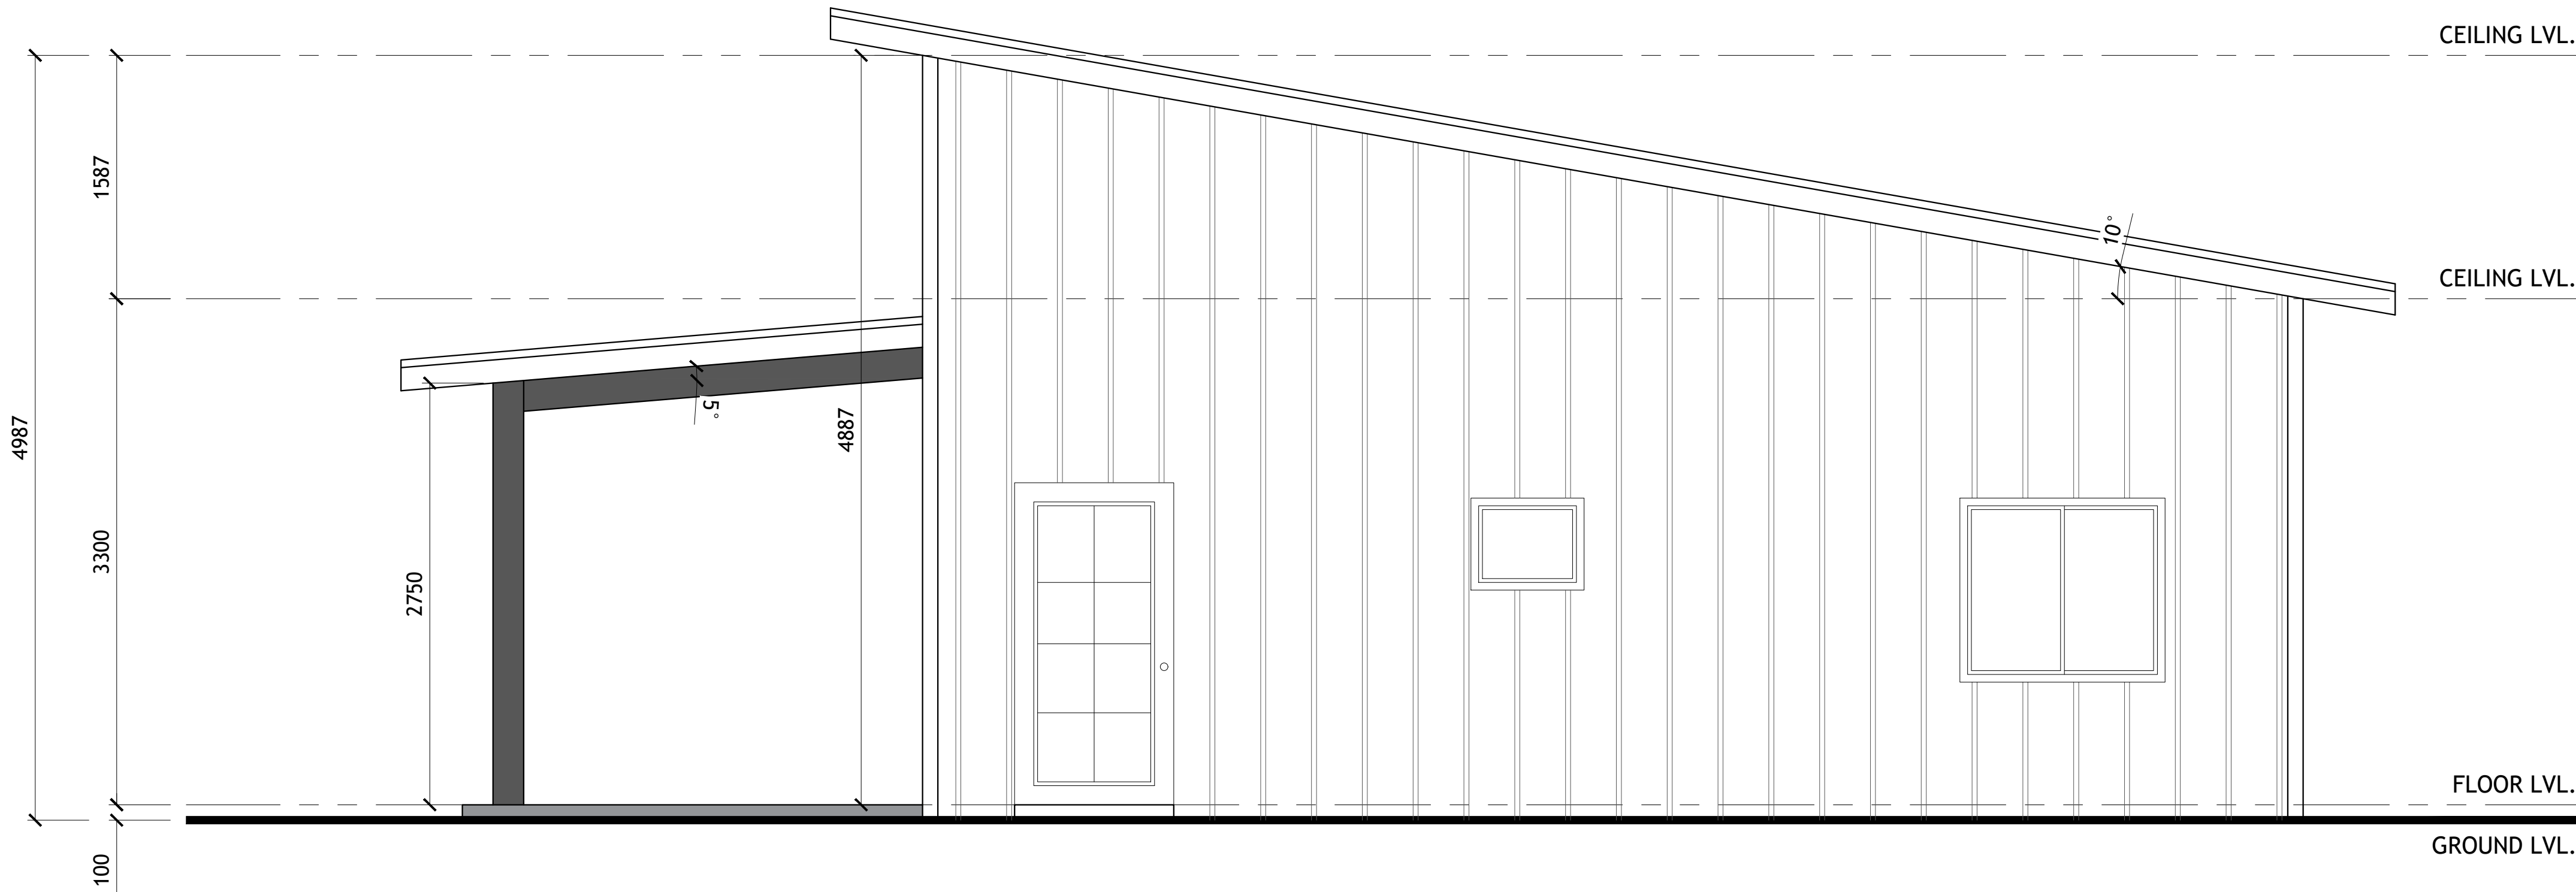

1 RIGHT ELEVATION
SCALE: 1:30



2 LEFT ELEVATION
SCALE: 1:30

SHEET NO.
A4

DWG NO.:
SAN1561.4
REVISION:
1

SCALE:
1:30
@ 24" X 36"
DATE:
MAY 01, 24

CLIENT NAME:
...
PROJECT ADDRESS:
...

DRAWING TITLE:
RIGHT AND LEFT ELEVATION

ALTHOUGH GREAT EFFORT AND CARE HAVE GONE INTO THE PREPARATION OF THIS HOME
DESIGN, THE ARCHITECT ASSUMES NO LIABILITY FOR ANY ERRORS OR OMISSIONS THAT
MAY OCCUR DUE TO THE MANY JURISDICTIONAL DIFFERENCES IN LOCAL BUILDING
CODE REQUIREMENTS AND OTHER LOCAL ISSUES AND WEATHER CONDITIONS. THE
ARCHITECT'S RESPONSIBILITY IS LIMITED TO THE PREPARATION OF THE DRAWINGS
INCLUDING STRUCTURAL FAILURES DUE TO ANY DEFICIENCIES, OMISSIONS, OR ERRORS IN
THESE DRAWINGS. THE ARCHITECT DOES NOT ASSUME RESPONSIBILITY FOR THE
OWNER AND BUILDER TO CONSULT A LOCAL ARCHITECT OR ENGINEER AND TO CHECK WITH
LOCAL BUILDING OFFICIALS BEFORE THE START OF CONSTRUCTION. ADDITIONAL
ENGINEERING AND DESIGN MAY BE REQUIRED TO COMPLY WITH LOCAL BUILDING CODES.

STAMP

DRAWINGS PROVIDED BY:
Hi-Ten
BUILDINGS