


- ROOF NOTES:
1. CONTRACTOR SHALL COMPLY WITH ALL APPLICABLE CODES.
 2. ALL RIDGE BEAMS, HIP RAFTERS, & VALLEY RAFTERS TO BE 50MM X 250MM, NO.2 S.Y.P. UNLESS MENTIONED OTHERWISE OR AS REQ'D BY ENGINEER.
 3. CONTRACTOR TO WATERPROOF ALL ROOF INTERSECTIONS AS PER CODE.
 4. CONTRACTOR TO VERIFY ALL ROOF PITCHES WITH EXTERIOR ELEVATIONS PRIOR TO CONSTRUCTION.
 5. CONTRACTOR TO PROVIDE ADEQUATE ROOF VENTILATION AS PER CODE.

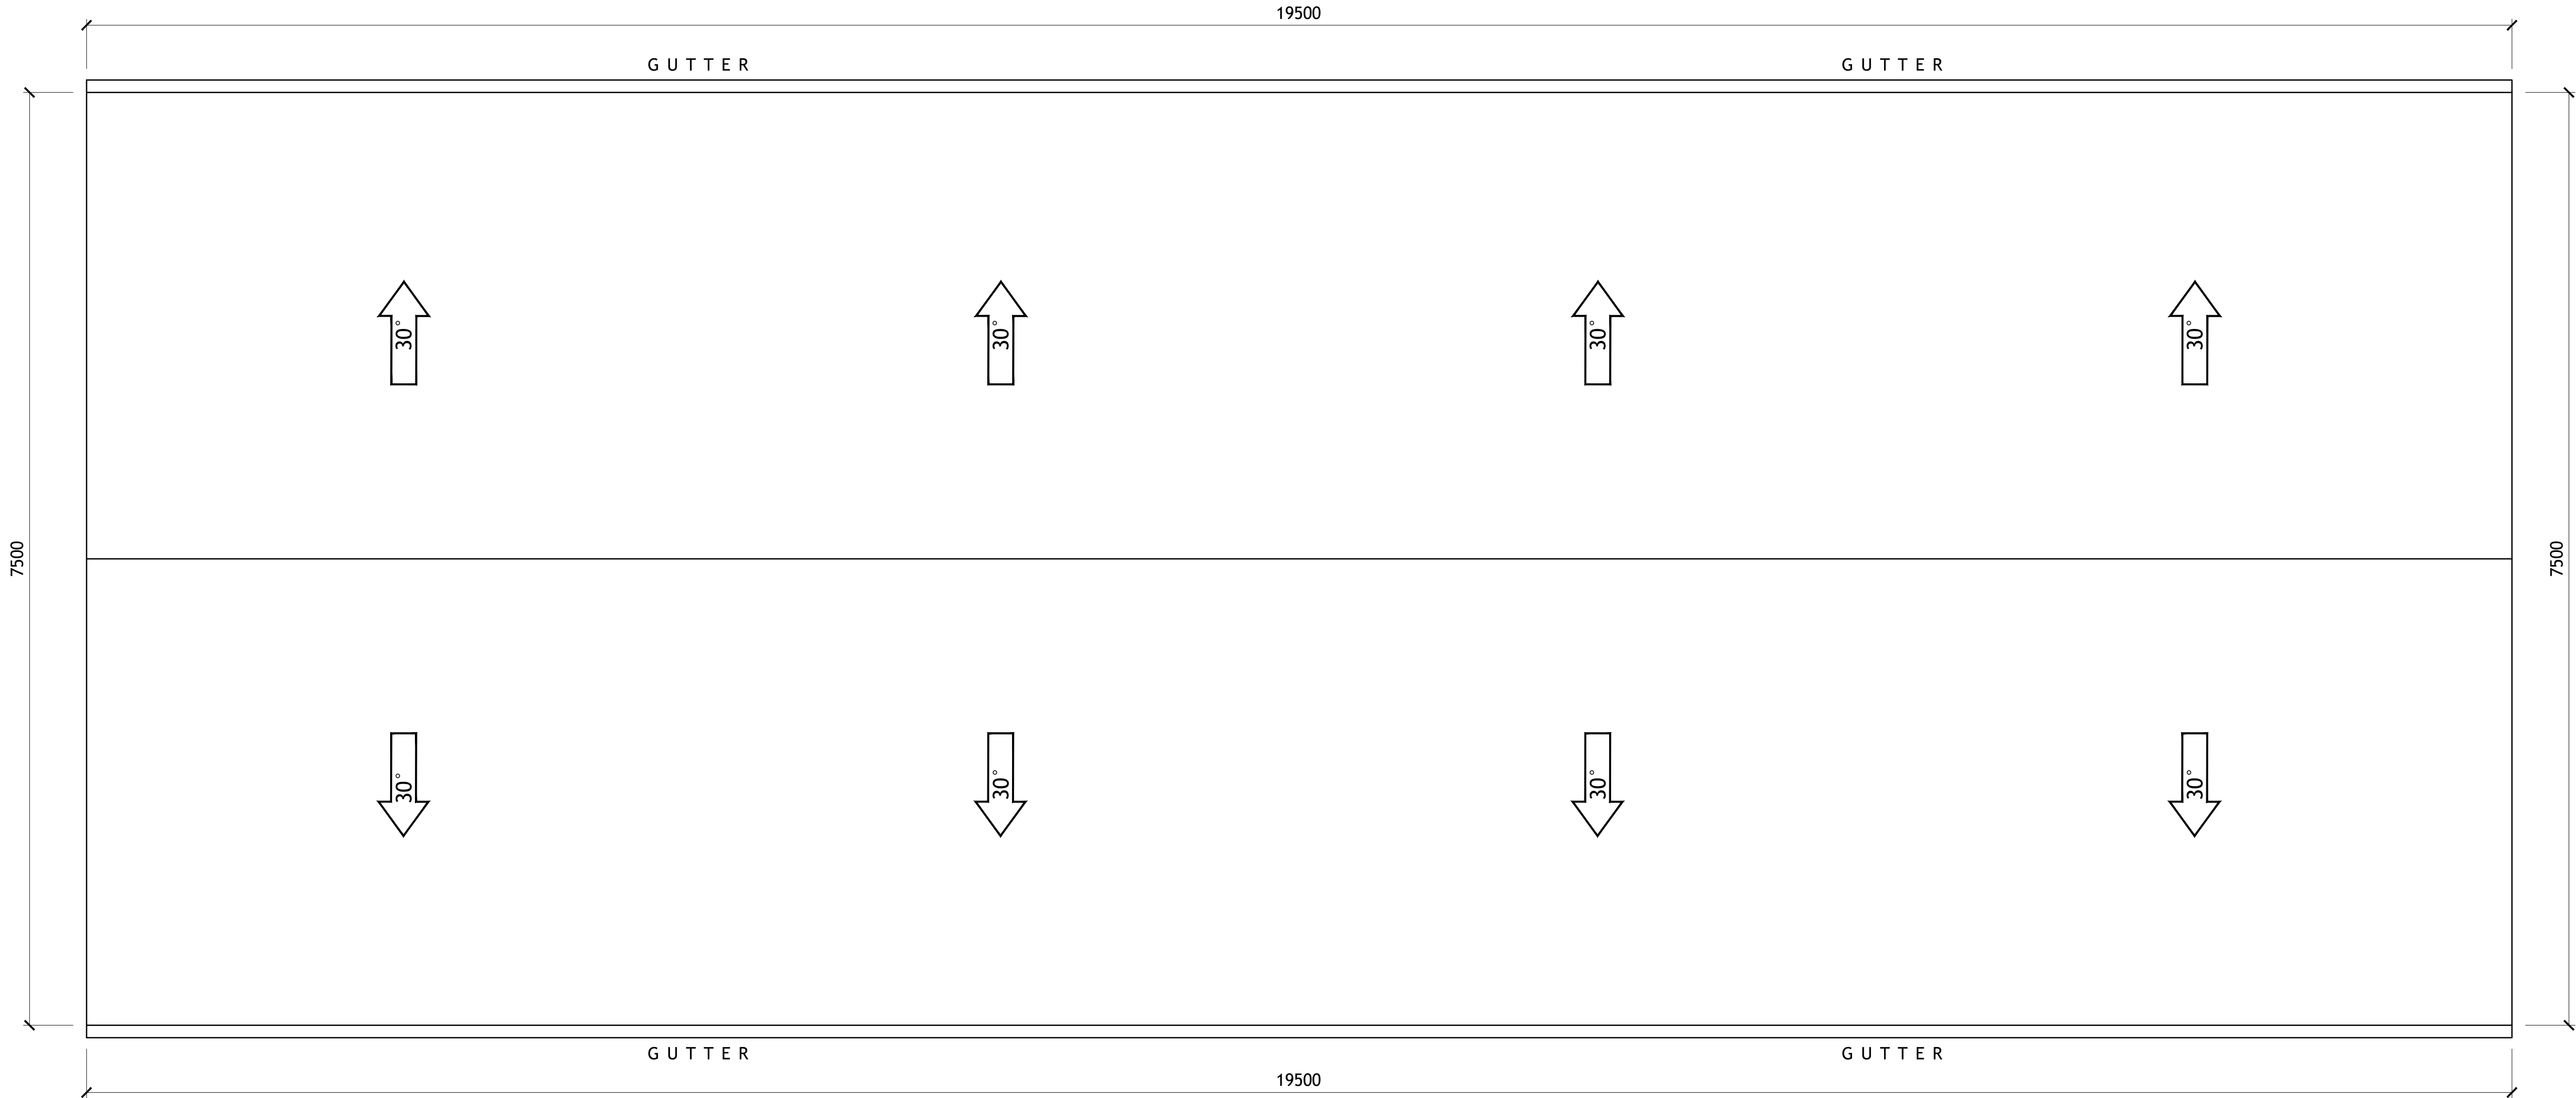

1 ROOF PLAN
SCALE: 1:30

SHEET NO.
A3

DWG NO.:
SAN1561.3

REVISION:

SCALE:
1:30
@ 24" X 36"

DATE:
MAR 04, 24

CLIENT NAME:
...

PROJECT ADDRESS:
...

DRAWING TITLE:
ROOF PLAN

ALTHOUGH GREAT EFFORT AND CARE HAVE GONE INTO THE PREPARATION OF THIS HOME DESIGN, THE ARCHITECT ASSUMES NO LIABILITY FOR ANY ERRORS OR OMISSIONS THAT MAY BE FOUND IN THE DESIGN. THE ARCHITECT'S RESPONSIBILITY IS LIMITED TO THE DESIGN AS SHOWN ON THE DRAWINGS. THE ARCHITECT DOES NOT GUARANTEE THE ACCURACY OF THE INFORMATION PROVIDED BY THE CLIENT, NOR DOES THE ARCHITECT ASSUME RESPONSIBILITY FOR ANY CONSTRUCTION DEFECTS OR OTHER ISSUES THAT MAY ARISE DURING THE CONSTRUCTION OF THE HOME. THE ARCHITECT'S SERVICES ARE LIMITED TO THE DESIGN AND CONSTRUCTION OF THE HOME AS SHOWN ON THE DRAWINGS. THE ARCHITECT DOES NOT GUARANTEE THE ACCURACY OF THE INFORMATION PROVIDED BY THE CLIENT, NOR DOES THE ARCHITECT ASSUME RESPONSIBILITY FOR ANY CONSTRUCTION DEFECTS OR OTHER ISSUES THAT MAY ARISE DURING THE CONSTRUCTION OF THE HOME.

STAMP

DRAWINGS PROVIDED BY: