


- EXTERIOR ELEVATION NOTES:
1. CONTRACTOR TO VERIFY ALL WINDOW AND DOOR STYLES AND SIZES WITH OWNER PRIOR TO CONSTRUCTION.
 2. PROVIDE STEPS AND GUARD RAILS AS PER CODE BASED ON SITE CONDITIONS.
 3. GROUND LINES SHOWN FOR REFERENCE ONLY AND VARY DEPENDING ON SITE CONDITIONS.
 4. ALL FINISH MATERIALS TO BE VERIFIED WITH OWNER PRIOR TO CONSTRUCTION.
 5. REFER TO TYPICAL WALL DETAIL FOR FRAMING METHODS AND OTHER MISC. INFORMATION.
 6. CONTRACTOR TO PROVIDE ADEQUATE ROOF VENTILATION AS REQ'D BY CURRENT CODES.

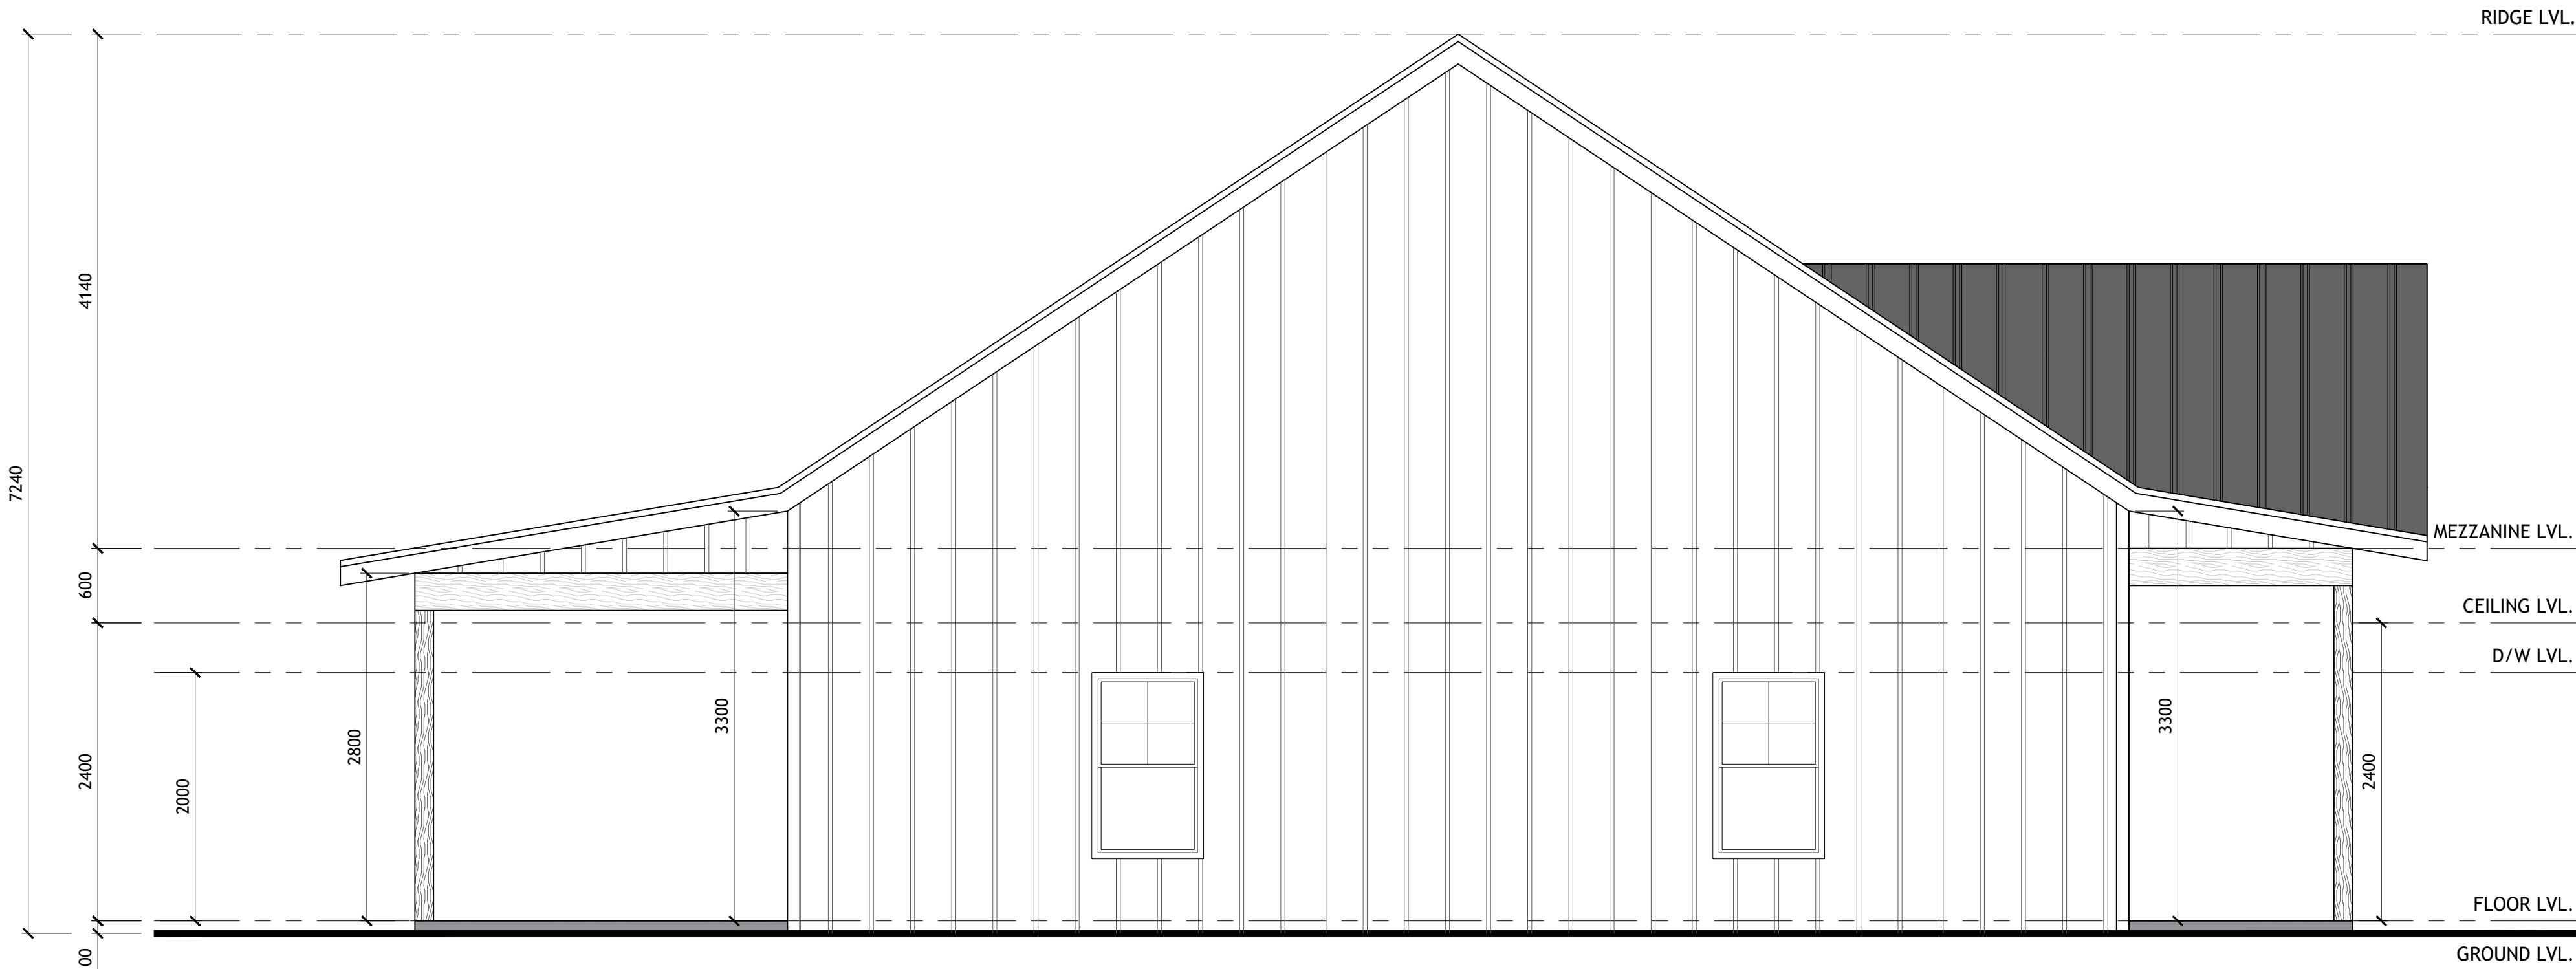

1 RIGHT ELEVATION
SCALE: 1:40



2 LEFT ELEVATION
SCALE: 1:40

SHEET NO.
A4

DWG NO.:
SAN1561
REVISION:
...

SCALE:
1:40
@ 24" X 36"
DATE:
FEB 21, 24

CLIENT NAME:
...
PROJECT ADDRESS:
...

DRAWING TITLE:
RIGHT AND LEFT ELEVATION

ALTHOUGH GREAT EFFORT AND CARE HAVE GONE INTO THE PREPARATION OF THIS HOME
DESIGN, THE ARCHITECT ASSUMES NO LIABILITY FOR ANY ERRORS OR OMISSIONS THAT
MAY BE FOUND IN THE DRAWINGS. THE ARCHITECT IS NOT RESPONSIBLE FOR ANY
CONSTRUCTION DEFECTS OR OTHER LOCAL, REGIONAL, OR WEATHER CONDITIONS
THAT MAY AFFECT THE BUILDING. THE ARCHITECT IS NOT RESPONSIBLE FOR ANY
CONSTRUCTION DEFECTS OR OTHER LOCAL, REGIONAL, OR WEATHER CONDITIONS
THAT MAY AFFECT THE BUILDING. THE ARCHITECT IS NOT RESPONSIBLE FOR ANY
CONSTRUCTION DEFECTS OR OTHER LOCAL, REGIONAL, OR WEATHER CONDITIONS
THAT MAY AFFECT THE BUILDING.

STAMP

DRAWINGS PROVIDED BY:
Hi-Ten BUILDINGS