


- ROOF NOTES:
1. CONTRACTOR SHALL COMPLY WITH ALL APPLICABLE CODES.
 2. ALL RIDGE BEAMS, HIP RAFTERS, & VALLEY RAFTERS TO BE 50MM X 250MM, NO.2 S.Y.P. UNLESS MENTIONED OTHERWISE OR AS REQ'D BY ENGINEER.
 3. CONTRACTOR TO WATERPROOF ALL ROOF INTERSECTIONS AS PER CODE.
 4. CONTRACTOR TO VERIFY ALL ROOF PITCHES WITH EXTERIOR ELEVATIONS PRIOR TO CONSTRUCTION.
 5. CONTRACTOR TO PROVIDE ADEQUATE ROOF VENTILATION AS PER CODE.

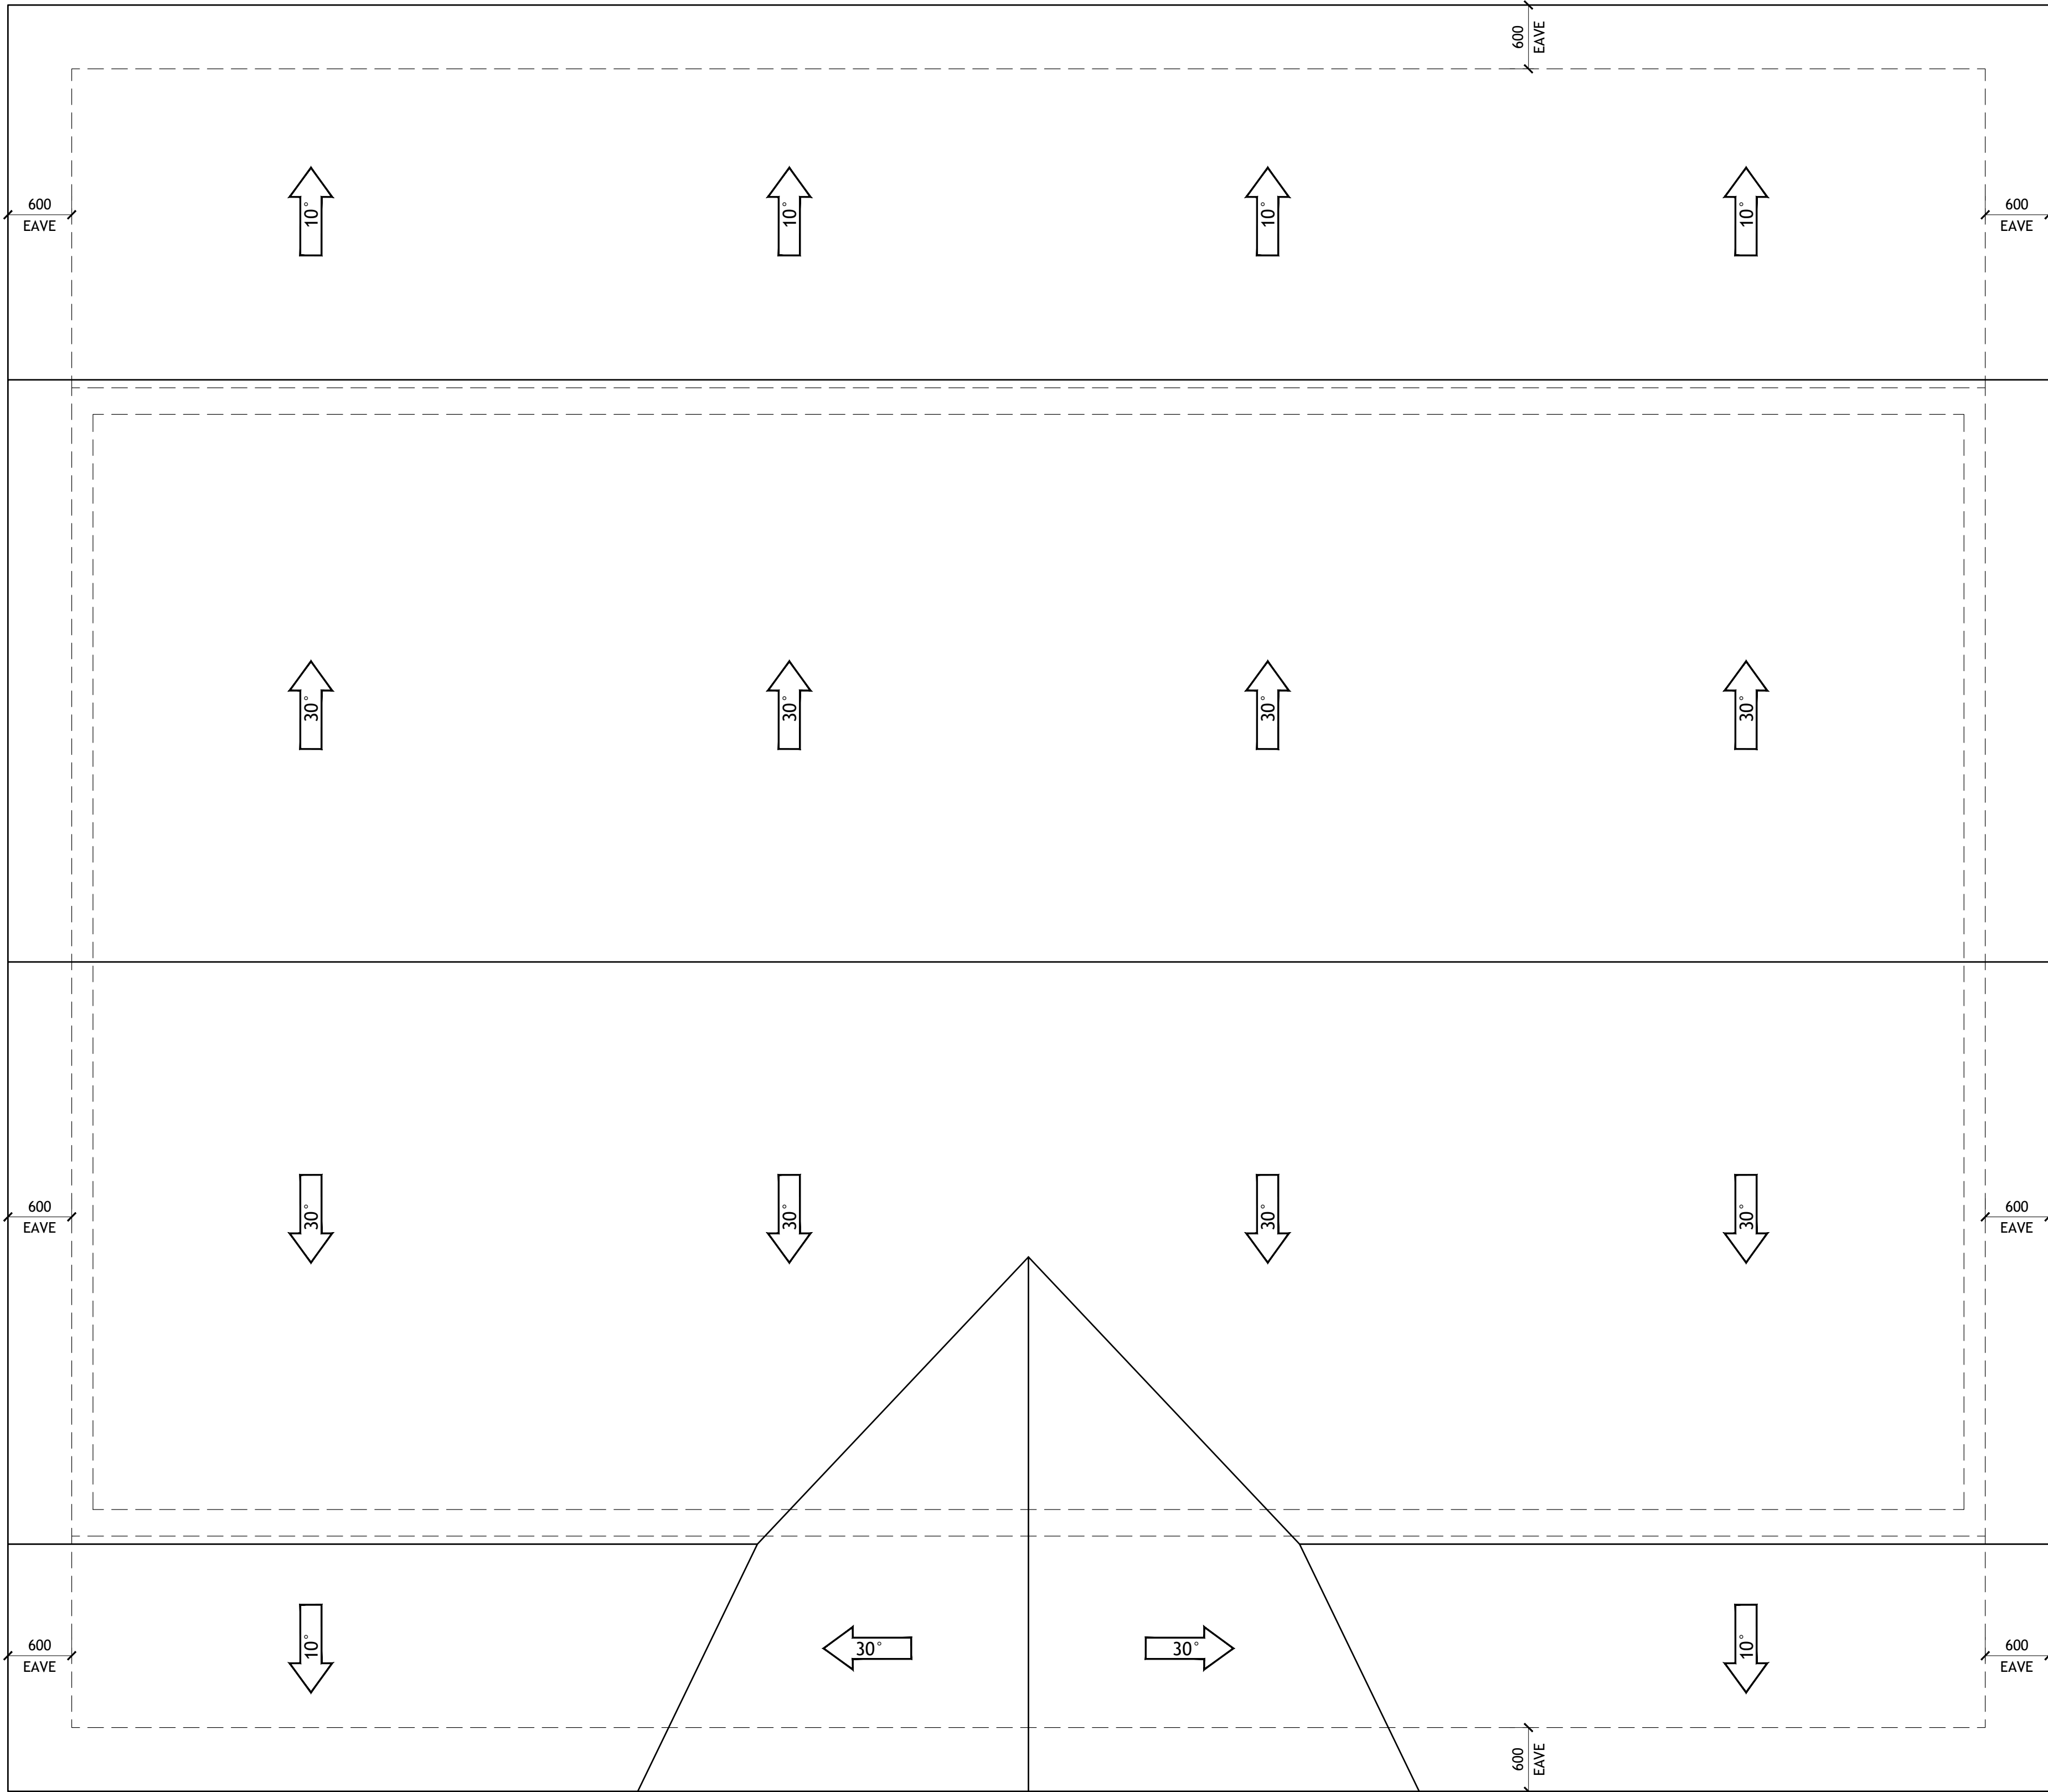

1 ROOF PLAN
SCALE: 1:40

SHEET NO.
A2

DWG NO.:
SAN1561

REVISION:

SCALE:
1:40
@ 24" X 36"

DATE:
FEB 21, 24

CLIENT NAME:
...

PROJECT ADDRESS:
...

DRAWING TITLE:
ROOF PLAN

ALTHOUGH GREAT EFFORT AND CARE HAVE GONE INTO THE PREPARATION OF THIS HOME BUILDING PLAN, THE ARCHITECT ASSUMES NO LIABILITY FOR ANY ERRORS OR OMISSIONS THAT MAY BE FOUND IN THE PLAN. THE ARCHITECT IS NOT RESPONSIBLE FOR ANY CONSTRUCTION DEFECTS OR STRUCTURAL FAILURES THAT MAY OCCUR DURING OR AFTER CONSTRUCTION. THE ARCHITECT IS NOT RESPONSIBLE FOR ANY VIOLATIONS OF LOCAL, STATE, OR FEDERAL BUILDING CODES. THE ARCHITECT IS NOT RESPONSIBLE FOR ANY DAMAGE TO THE PROPERTY OR PERSONS DURING OR AFTER CONSTRUCTION. THE ARCHITECT IS NOT RESPONSIBLE FOR ANY COSTS INCURRED BY THE OWNER DURING OR AFTER CONSTRUCTION. THE ARCHITECT IS NOT RESPONSIBLE FOR ANY DELAYS IN THE CONSTRUCTION OF THE HOME. THE ARCHITECT IS NOT RESPONSIBLE FOR ANY OTHER MATTERS THAT MAY ARISE DURING OR AFTER CONSTRUCTION.

STAMP

DRAWINGS PROVIDED BY: